


1 First Floor Plan - 2,992 SF
3/32" = 1'-0"




2 Mezzanine Plan - 441 SF
3/32" = 1'-0"

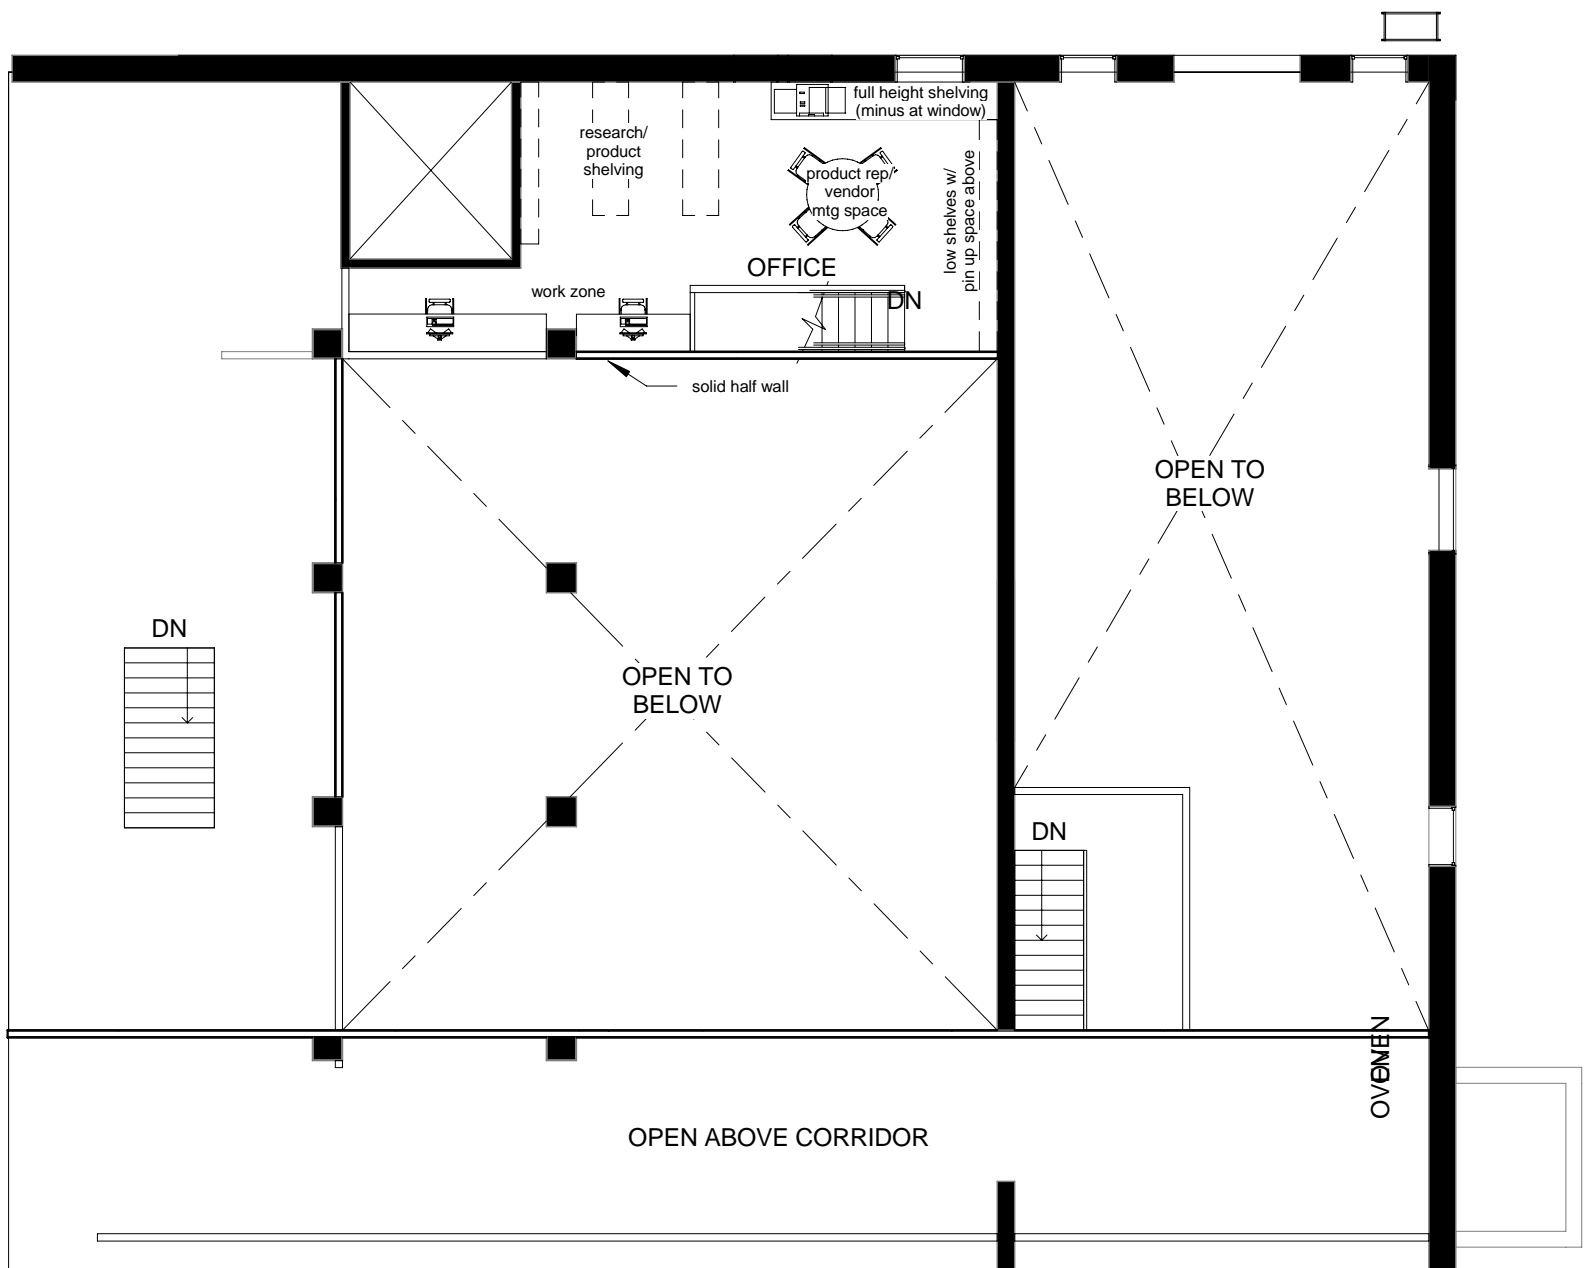


The Heirloom Project

THE MISSOULA MERCANTILE

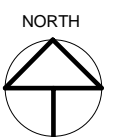

March 1, 2012

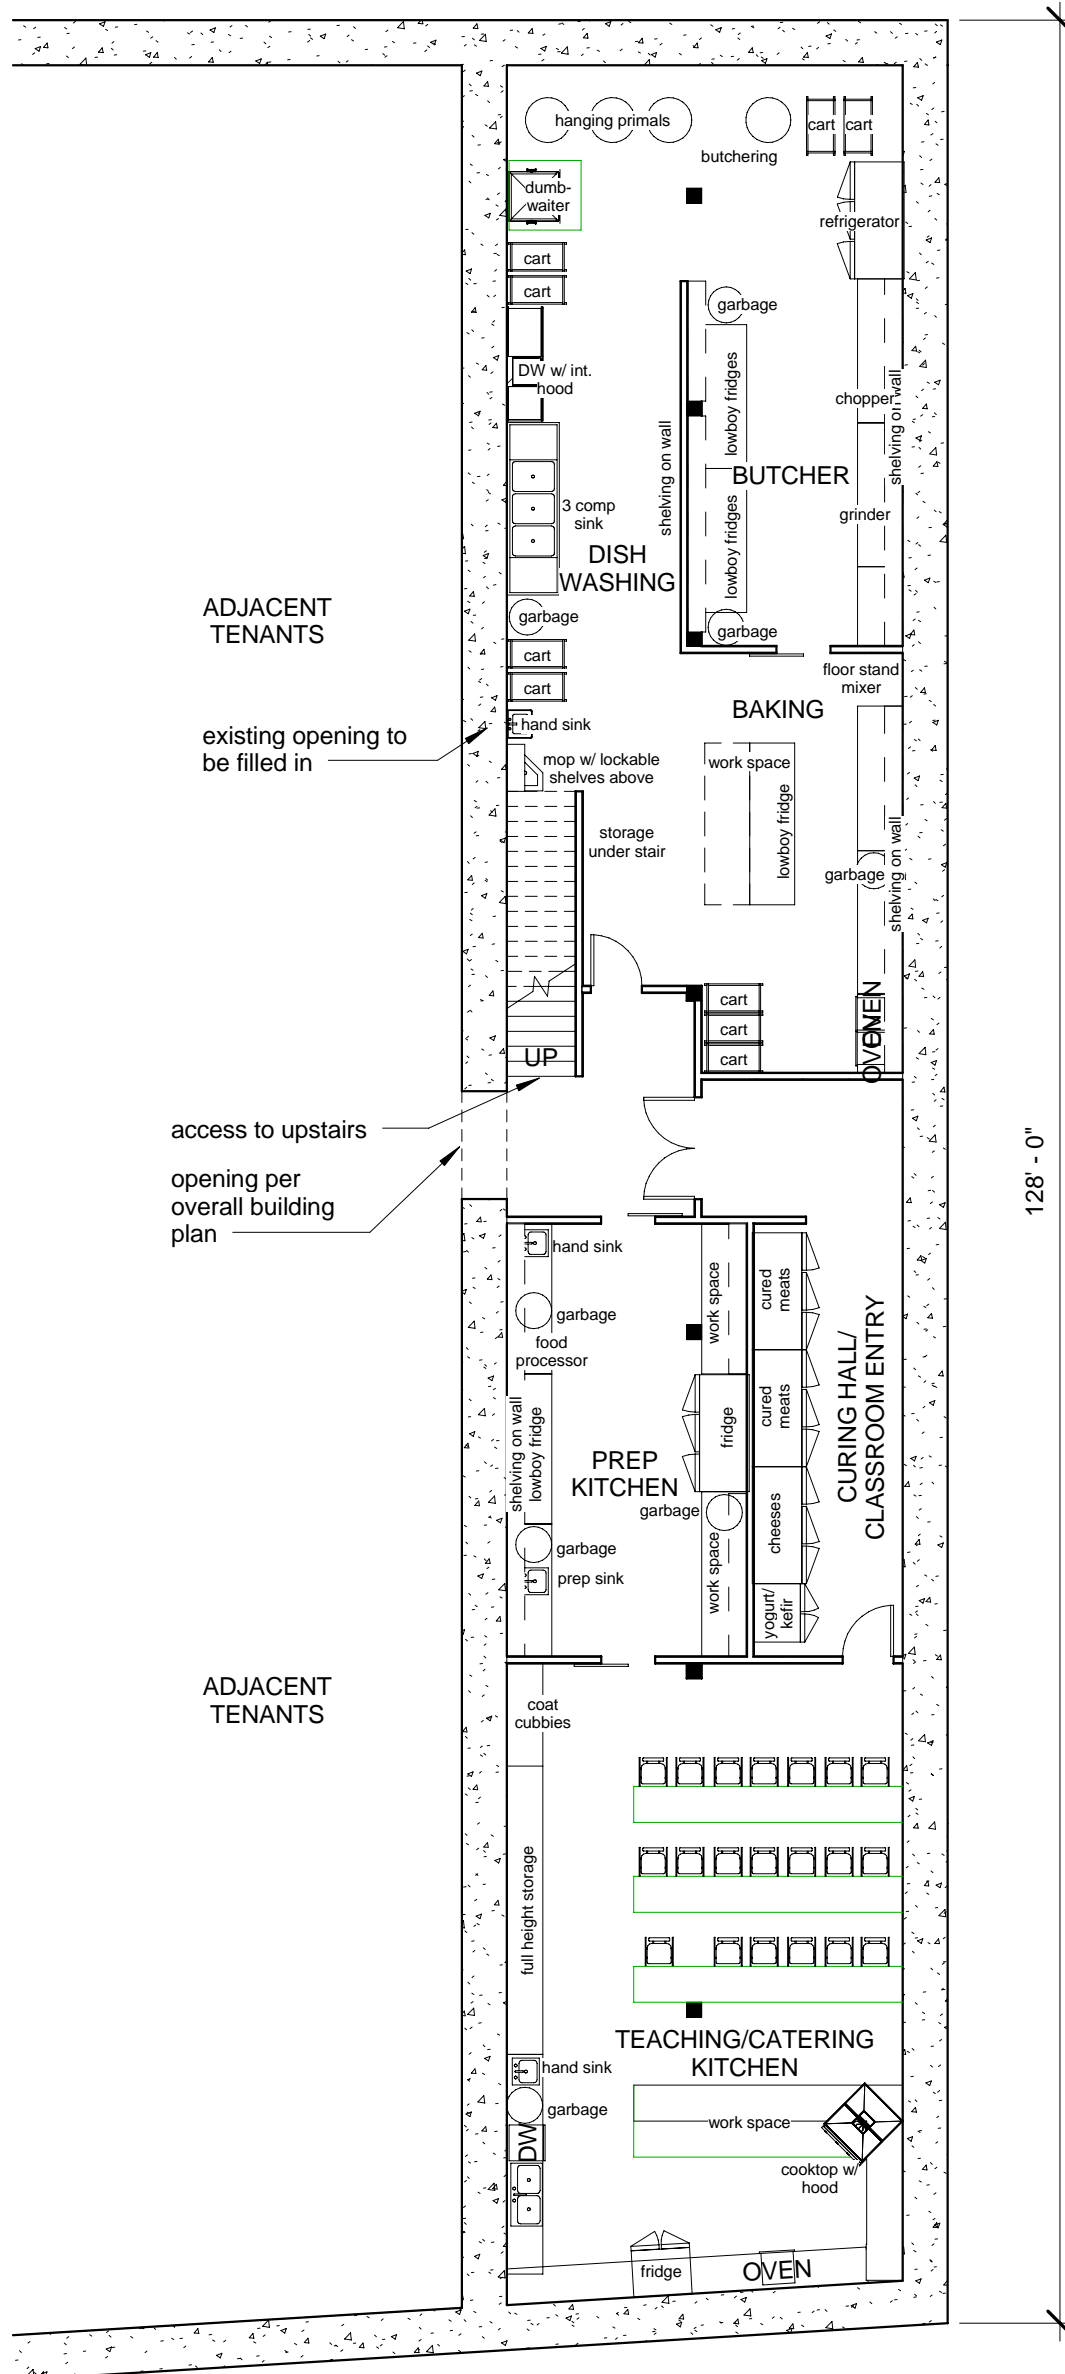

1 Basement Plan - 2,535 SF
 3/32" = 1'-0"



The Heirloom Project

THE MISSOULA MERCANTILE




March 1, 2012



① North Elevation
3/16" = 1'-0"

The Heirloom Project
THE MISSOULA MERCANTILE

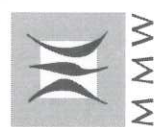

M M W



2 East Elevation
3/16" = 1'-0"

March 1, 2012

The Heirloom Project
THE MISSOULA MERCANTILE

